



MODELO BAHAMAS 4
PLANTA BAIXA
1:25



CORTE B
1:25

CORTE A
1:25

DETALHE
BORDA REBAIXADA
1:10




TOPiscinas®

CP A


CP A

CP B


CP B

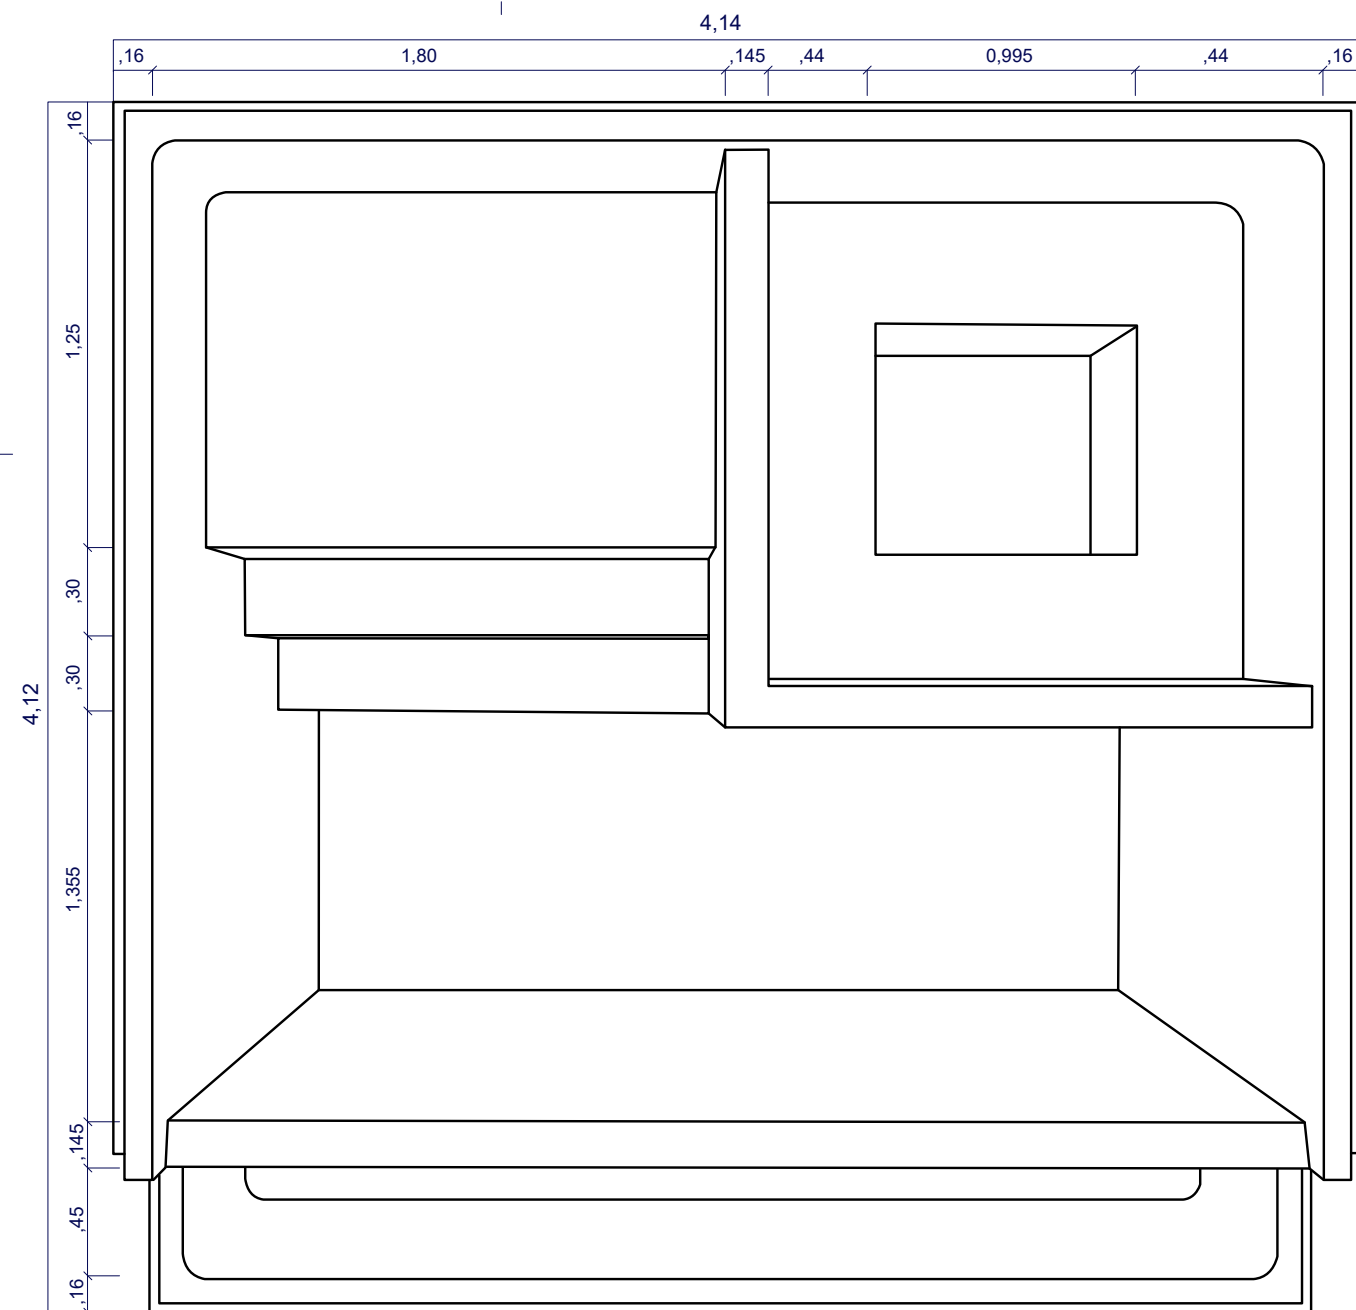


MODELO BORDA INFINITA
PLANTA BAIXA
1:25

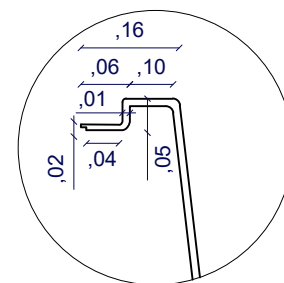

DETALHE
BORDA REBAIXADA
1:10

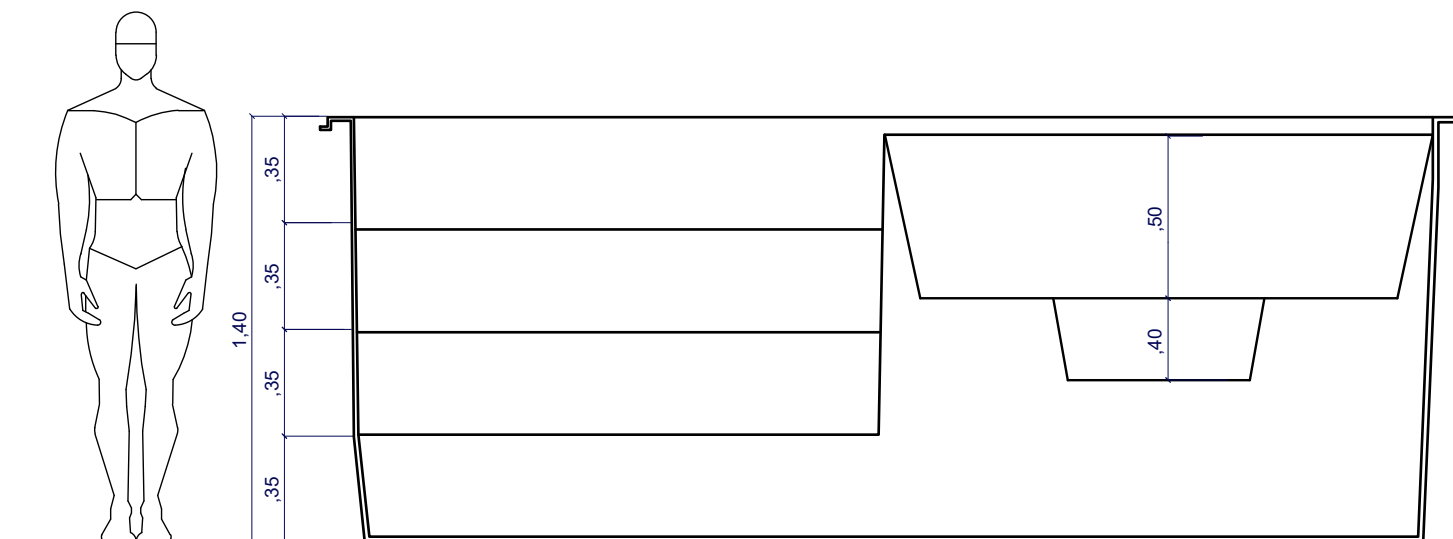

CORTE B
1:25

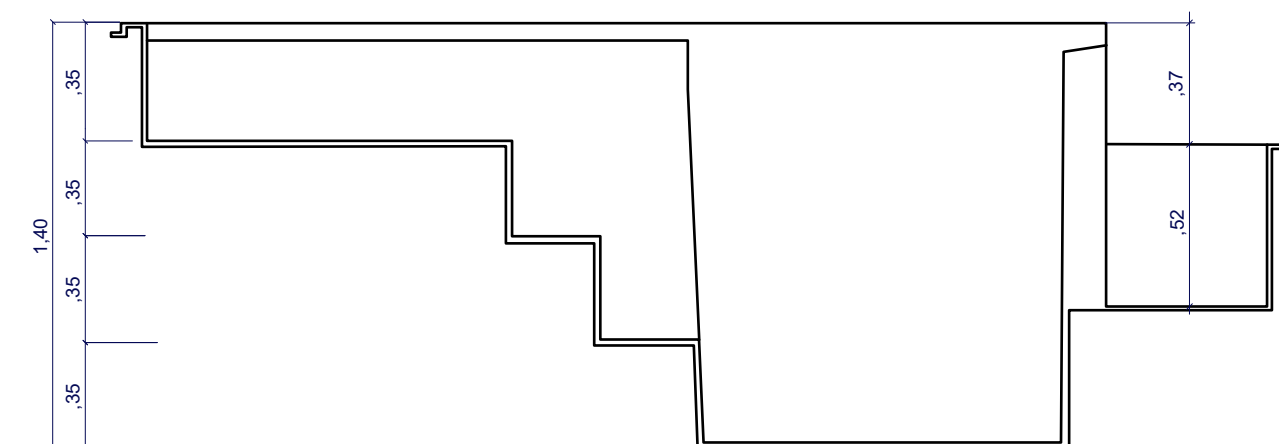

CORTE A
1:25