
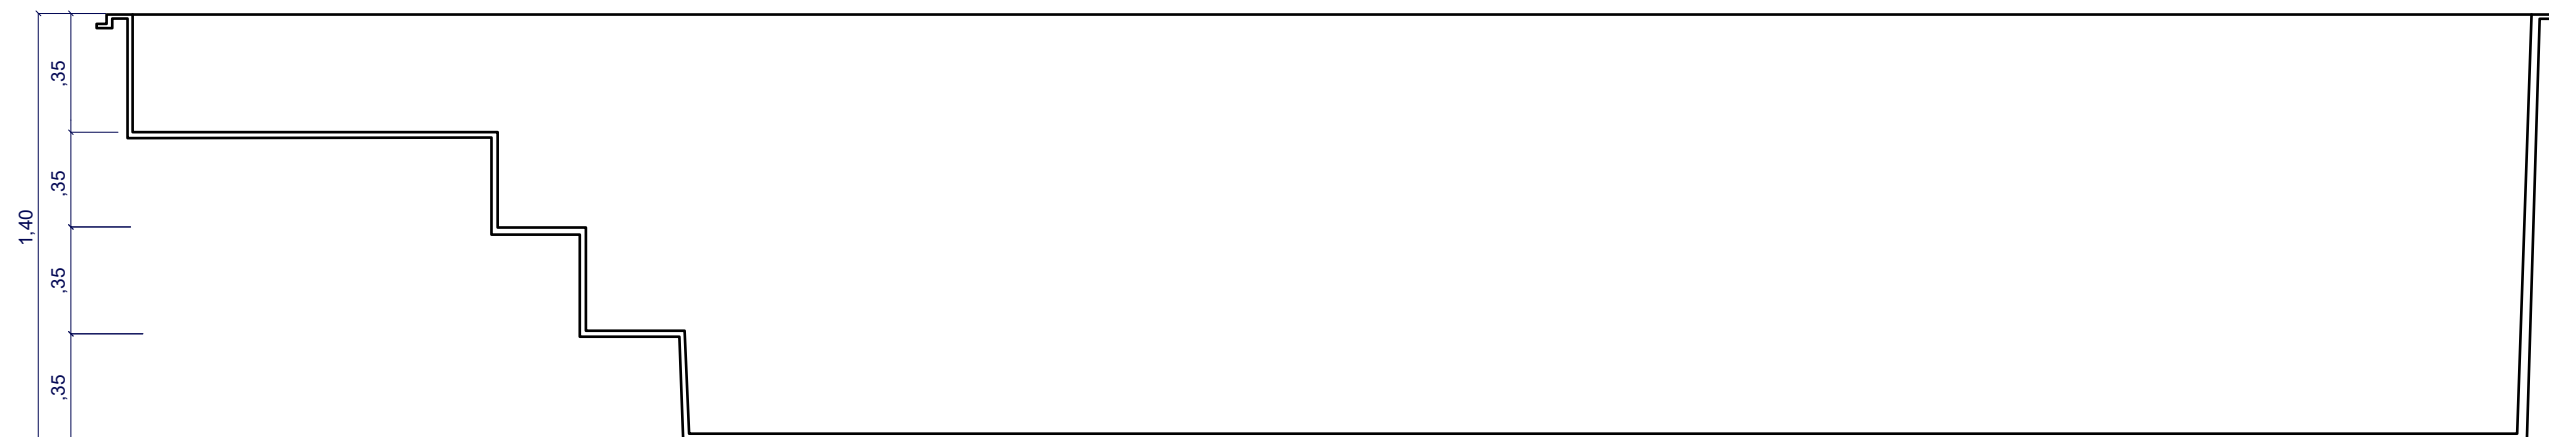


CP A


CP A

CP B


CP B

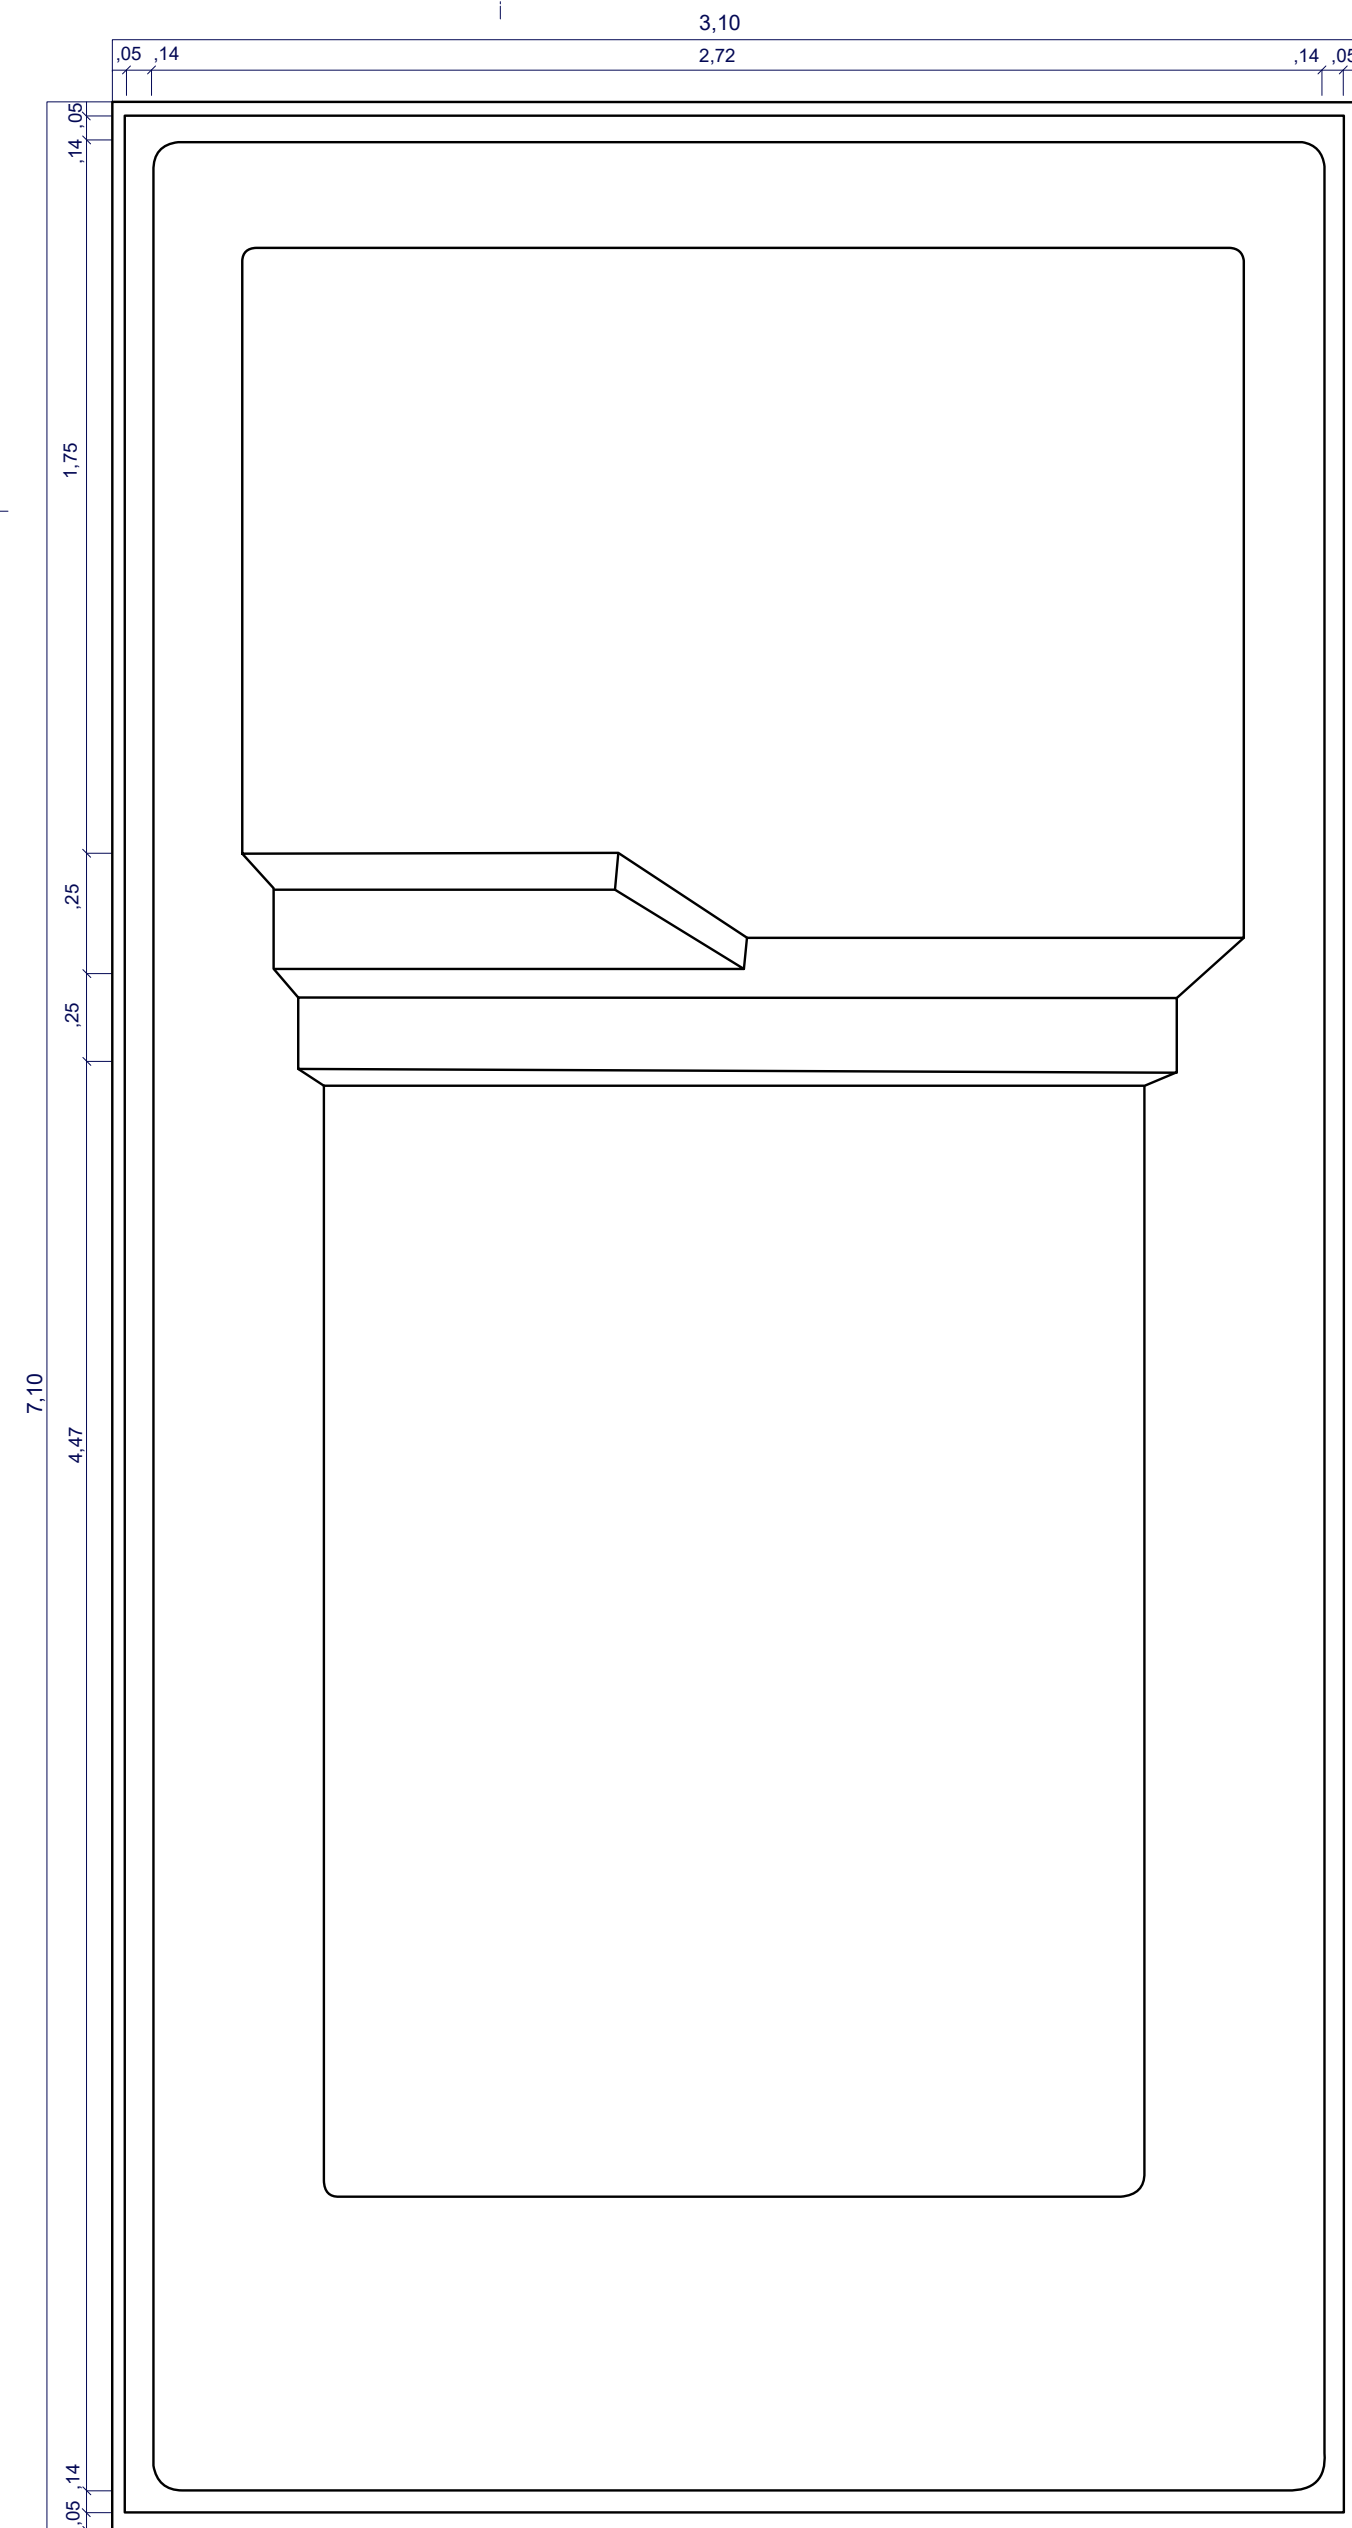

CORTE A
1:25

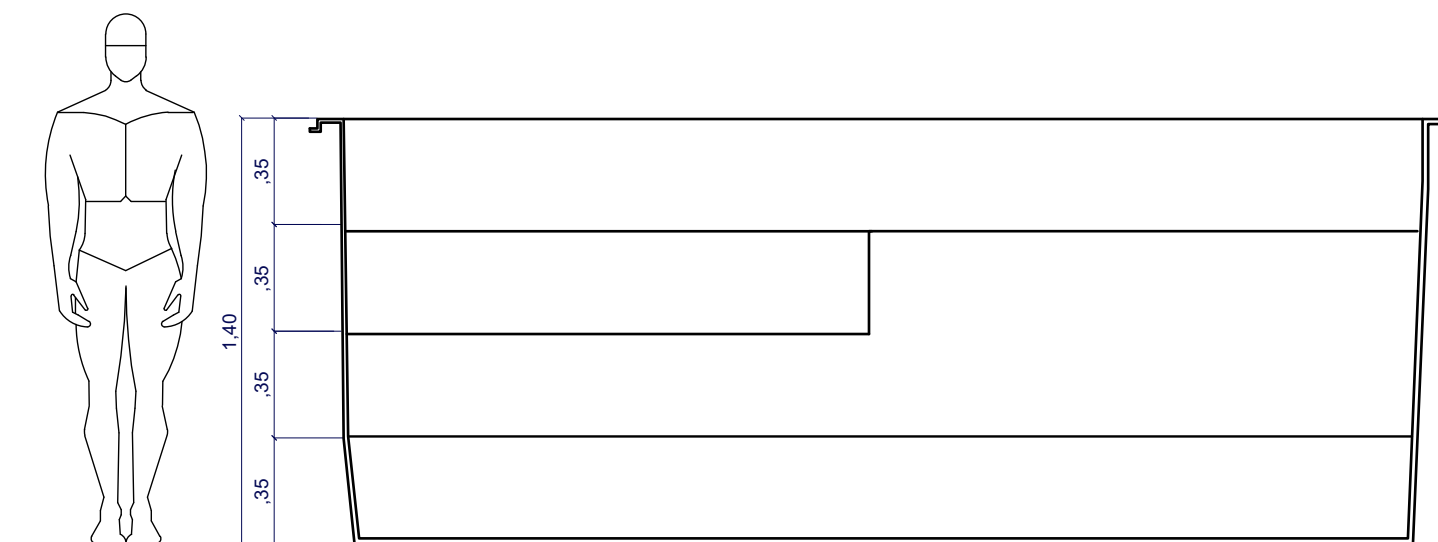

CORTE B
1:25

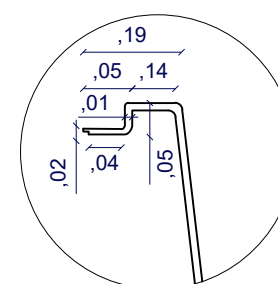

DETALHE
BORDA REBAIXADA
1:10

MODELO CANCUN PRAIA 7m
PLANTA BAIXA
1:25